


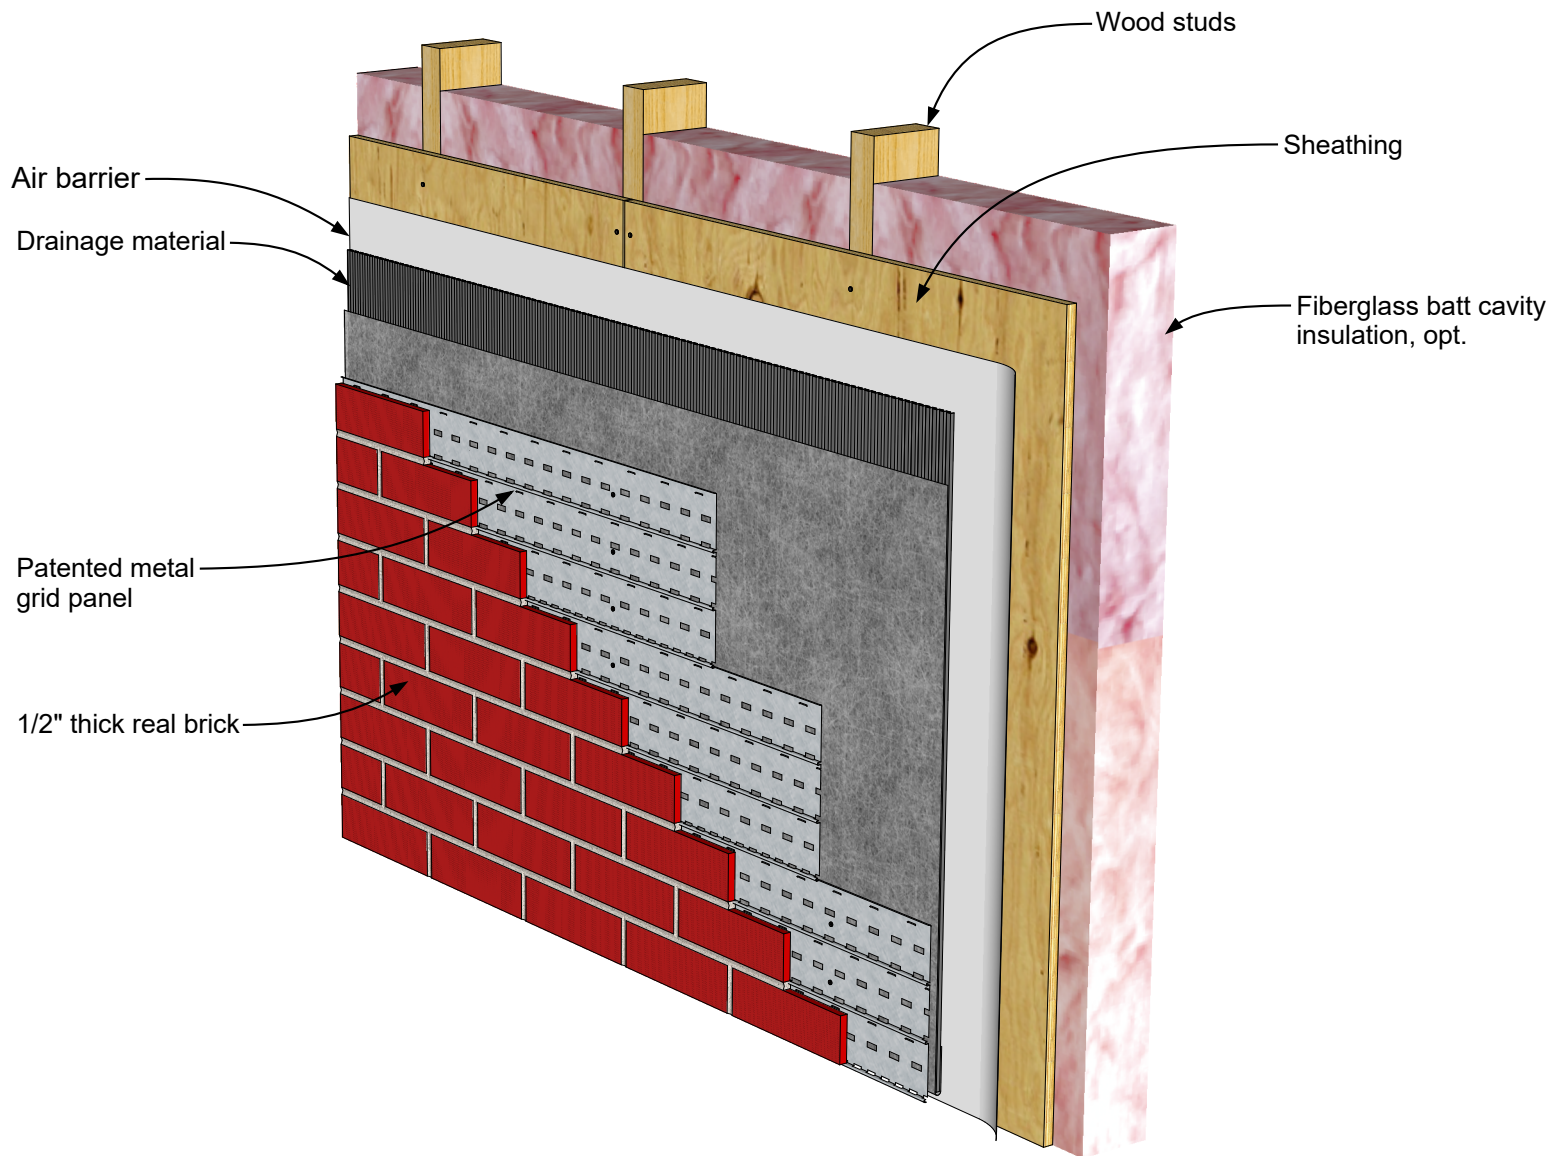

MCS Exterior Wall, Wood Stud Backing
Detail 03.02.00 Rev. 01/12/19