


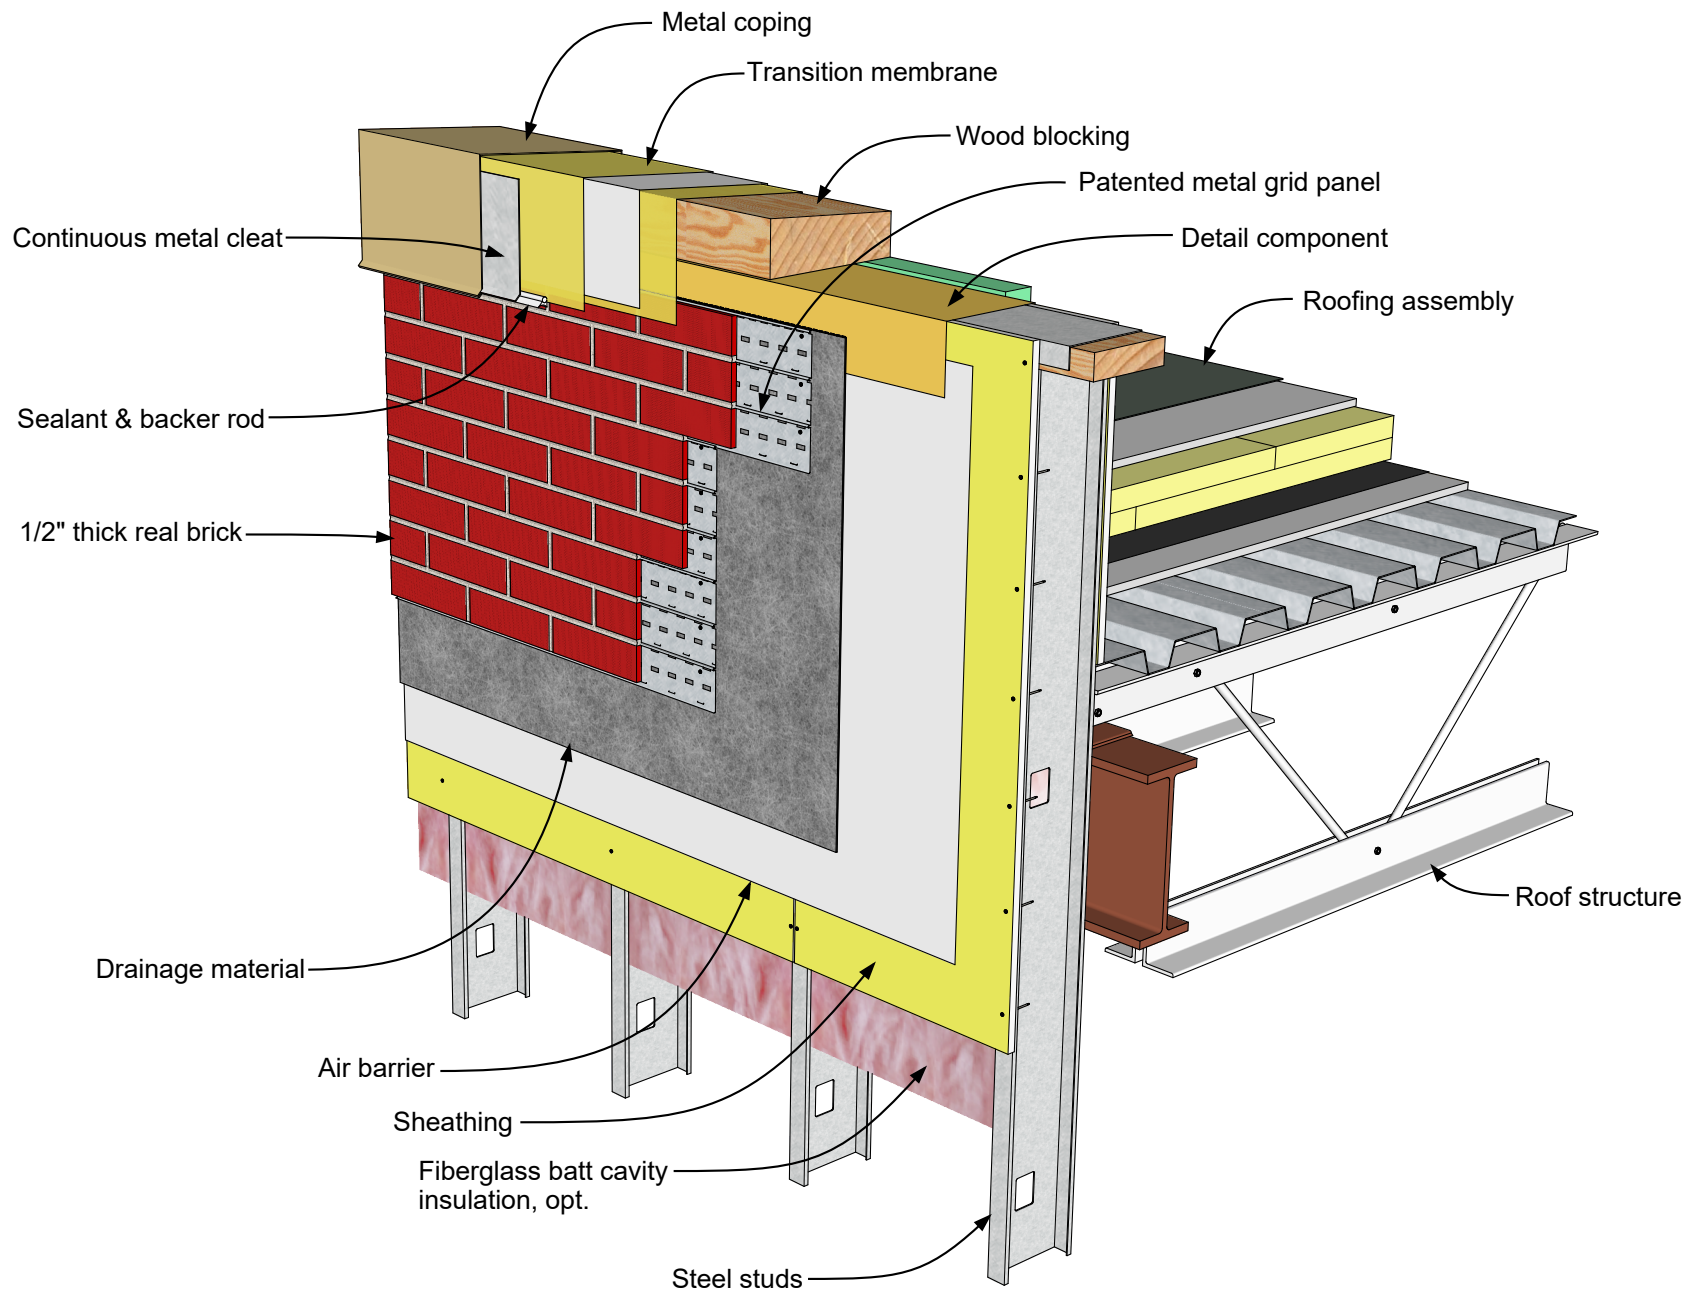

MCS Exterior Wall, Steel Stud Backing | Top of Wall
 Detail 03.03.06 Rev. 01/27/19